


NOTES:

- DRAWING PER CITY OF CALGARY CITY OF CALGARY TEMPORARY TRAFFIC CONTROL MANUAL (2021)
- CITY TO CONFIRM TAS INTERFACE APPROPRIATE WITH OTHER ACTIVE CONST. ZONES
- CLOSURE ON AUGUST 23RD

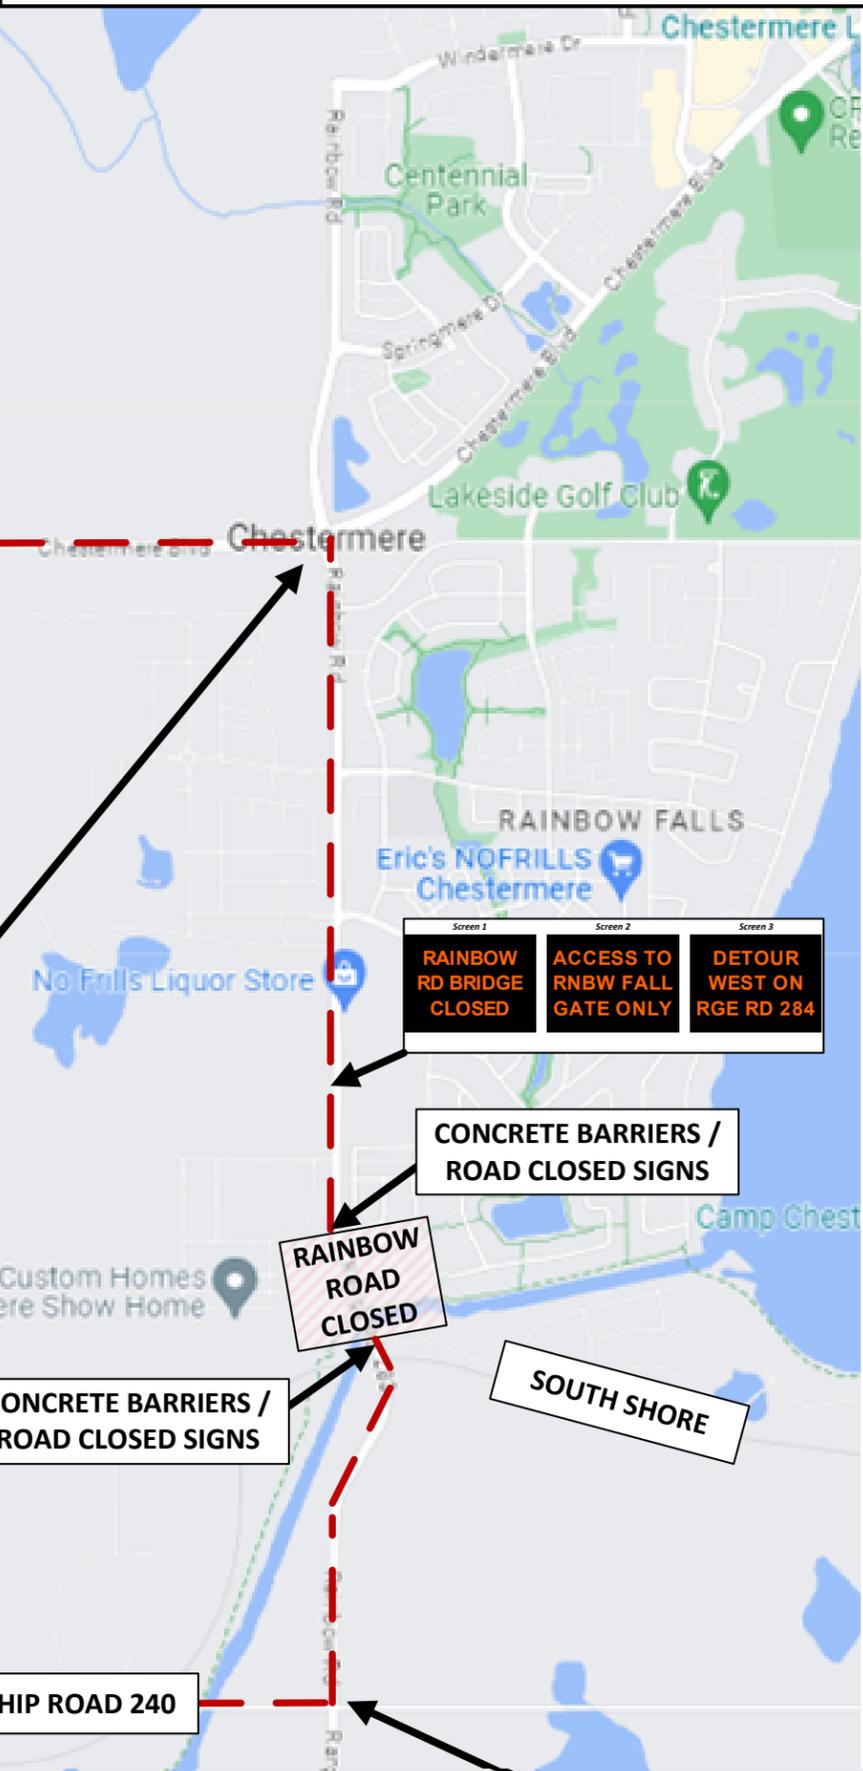

Screen 1	Screen 2	Screen 3
RAINBOW RD BRIDGE CLOSED	ACCESS TO RNBW FALL GATE ONLY	DETOUR WEST ON RGE RD 284

CONCRETE BARRIERS / ROAD CLOSED SIGNS


RAINBOW ROAD CLOSED

CONCRETE BARRIERS / ROAD CLOSED SIGNS

SOUTH SHORE

RANGE ROAD 284

TOWNSHIP ROAD 240

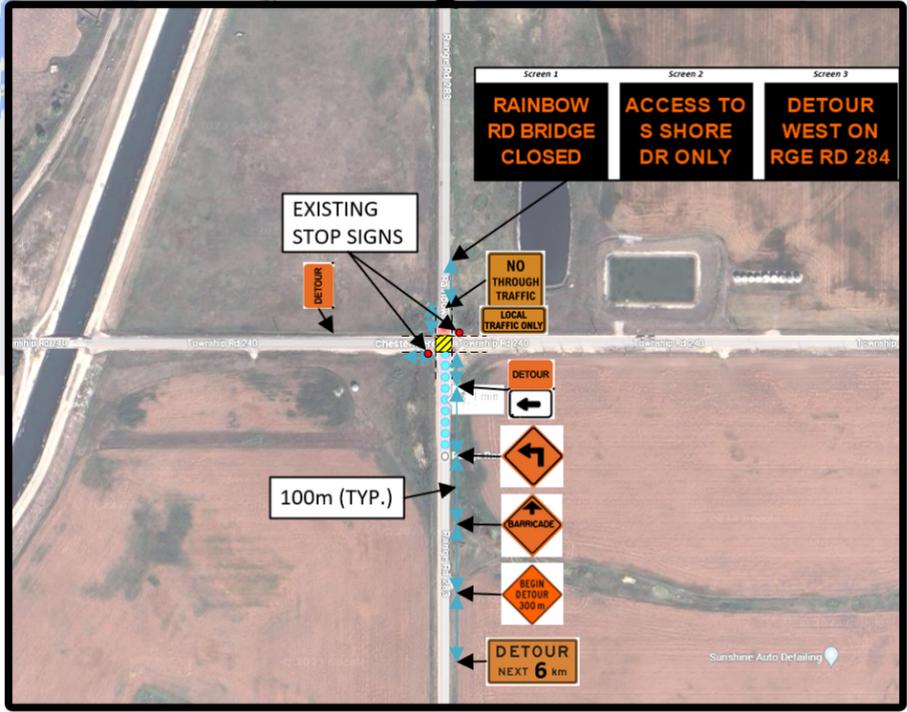

Screen 1	Screen 2	Screen 3
RAINBOW RD BRIDGE CLOSED	ACCESS TO S SHORE DR ONLY	DETOUR WEST ON RGE RD 284

NORTH EVMB
3-DAYS PRIOR TO CLOSURE

Screen 1	Screen 2	Screen 3
UPCOMING BRIDGE CLOSURE	RAINBOW ROAD BRIDGE	AUG 23

DURING CLOSURE

Screen 1	Screen 2	Screen 3
RAINBOW RD BRIDGE CLOSED	ACCESS TO RNBW FALL GATE ONLY	DETOUR WEST ON RGE RD 284

SOUTH EVMB
3-DAYS PRIOR TO CLOSURE

Screen 1	Screen 2	Screen 3
UPCOMING BRIDGE CLOSURE	RAINBOW ROAD BRIDGE	AUG 23



DURING CLOSURE

Screen 1	Screen 2	Screen 3
RAINBOW RD BRIDGE CLOSED	ACCESS TO S SHORE DR ONLY	DETOUR WEST ON RGE RD 284

Volker Stevin Highways Ltd.

RAINBOW ROAD BRIDGE REPLACEMENT IN THE CITY OF CHESTERMERE
FULL CLOSURE OF RAINBOW ROAD (DETOUR ROUTE) (TAS SECTION 3.1.5)

SIZE	FSCM NO	DWG NO	REV
SCALE	NA	SHEET	

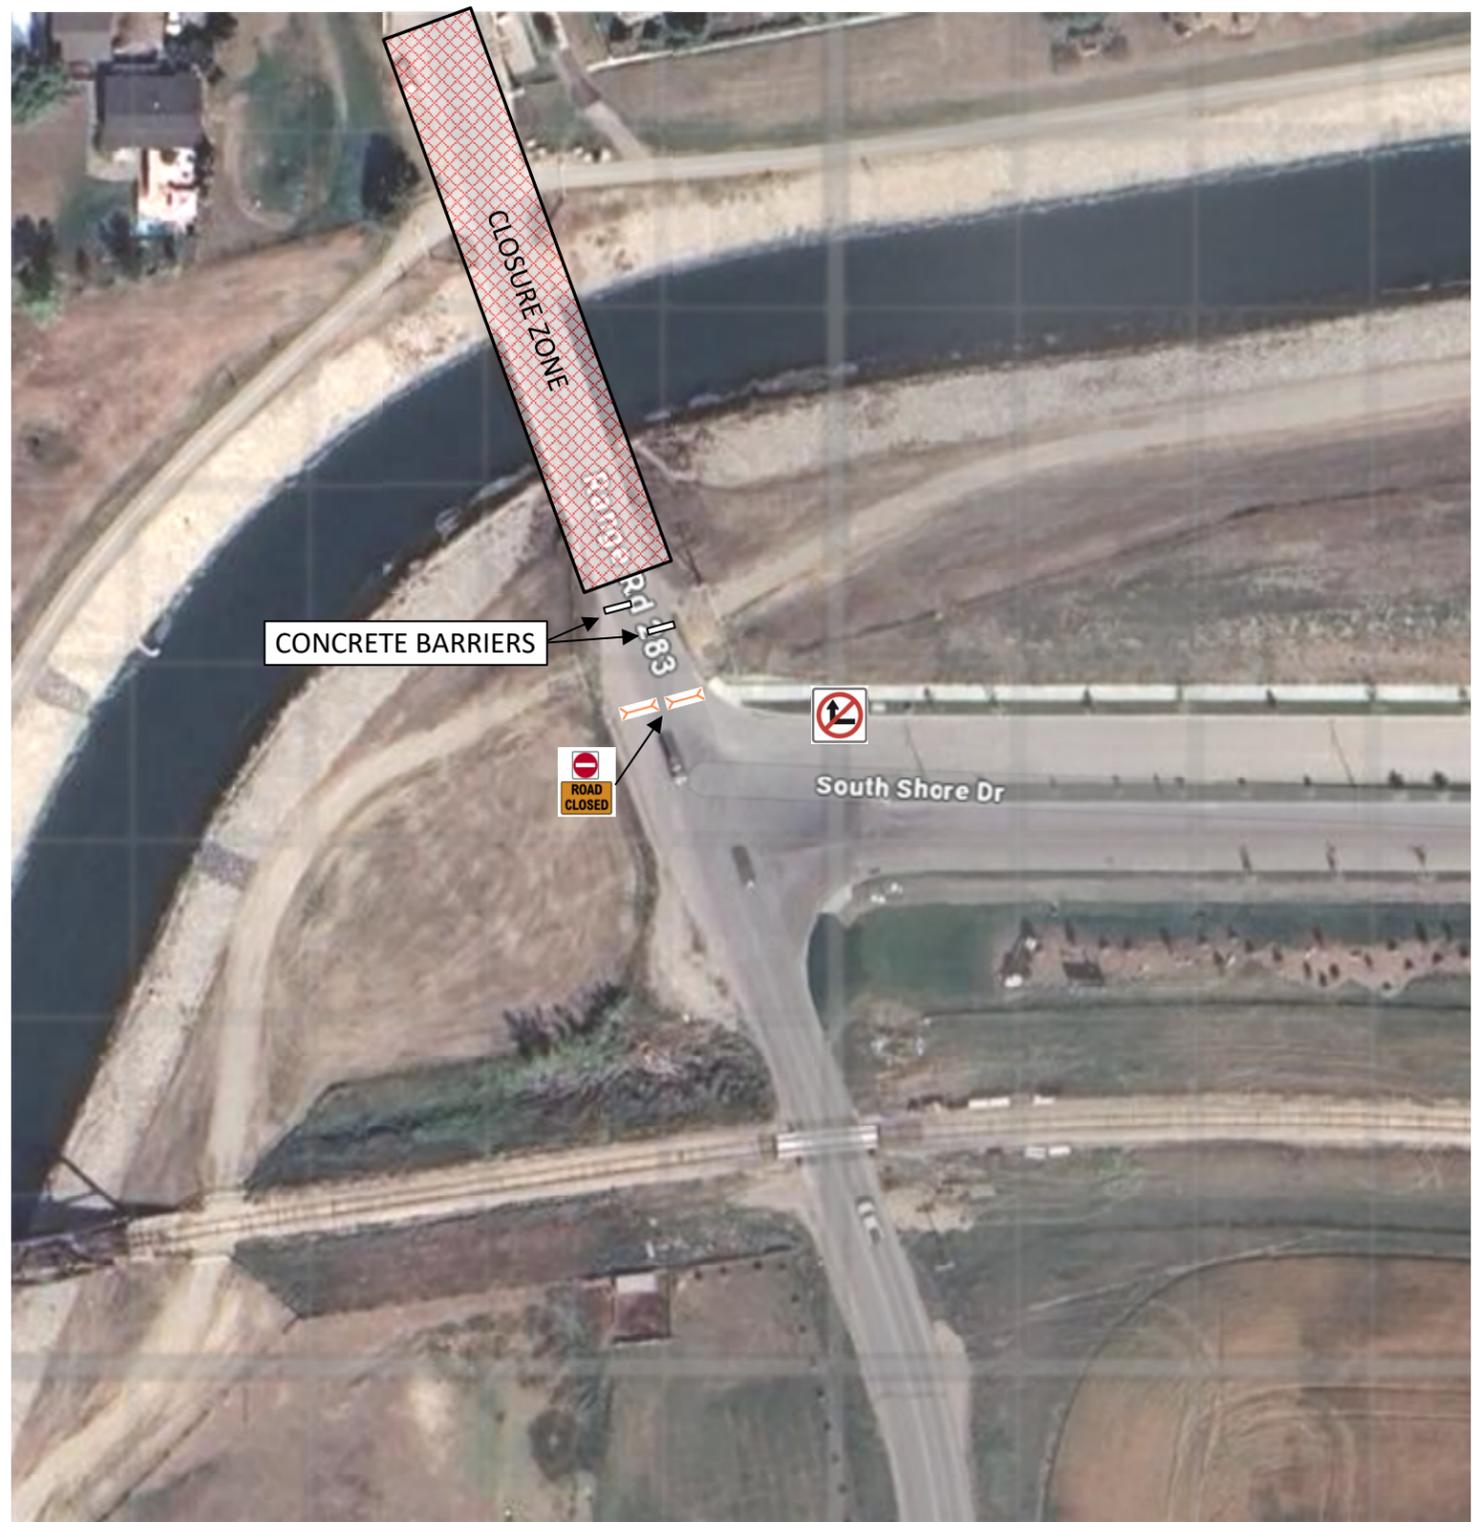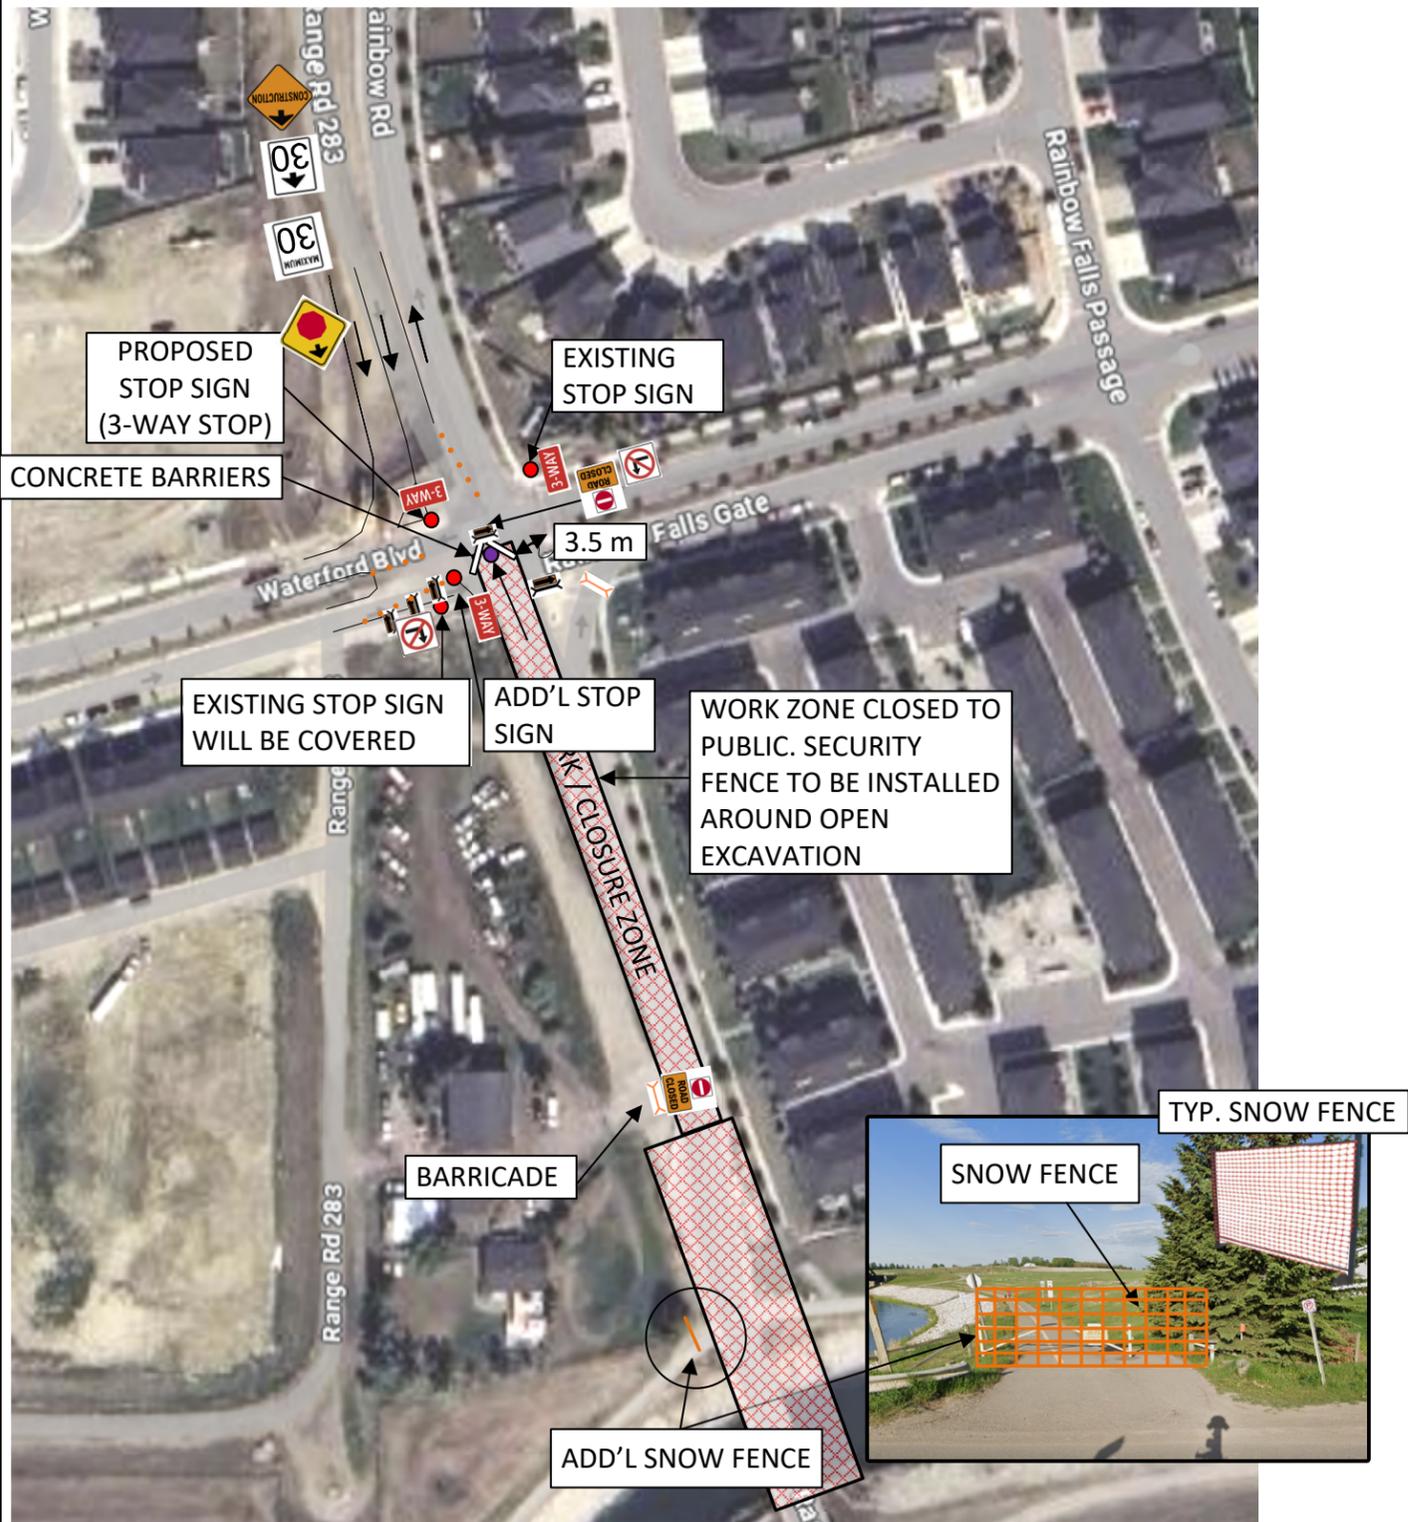

- NOTES:**
- DRAWING PER **CITY OF CALGARY CITY OF CALGARY TEMPORARY TRAFFIC CONTROL MANUAL (2021)**
 - ENTIRE WORK ZONE REMAINS POSTED DOWN TO 30 KM/HR
 - EXISTING SECURITY FENCING & SNOW FENCING AROUND BRIDGE SITE TO REMAIN
 - AREAS NORTH OF WATERFORD BLVD / RAINBOW FALLS GATE ARE NOT WITHIN VOLKER STEVIN HIGHWAYS CONSTRUCTION AREA. CITY TO CONFIRM TAS INTERFACE APPROPRIATE AT THIS LOC.
 - CLOSURE ON AUGUST 23RD
 - LANE WIDTH = 3.5 m

REVISIONS			
REV	DESCRIPTION	DATE	BY

Volker Stevin Highways Ltd.

**RAINBOW ROAD BRIDGE REPLACEMENT IN THE CITY OF CHESTERMERE
TAS SECTION 3.1.5**

SIZE	FSCM NO	DWG NO	REV
			0
SCALE	NA	SHEET	