

NOTE: THIS CONSTRUCTION STAGING PLAN CAN BE UTILIZED ON ANY INTERSECTIONS FROM WEST LAKEVIEW DRIVE TO WATERFORD ROAD

CONSULTANT

JOB_NO.

LEGEND

SCALE

CONTRACTOR


GAZETTED SPEED

RAINBOW ROAD - SB EXPANSION
CITY OF CHESTERMERE
CONSTRUCTION STAGING AND DETOUR PLAN
SB LANE CLOSURE FOR PAVING - GENERAL LAYOUT
WEST LAKEVIEW DRIVE TO DAWSON WAY

PHOTOGRAPHY DATE N/A	REGION CHESTERMERE	DATE 2024-07-23	DRAWING 1 OF 2
-------------------------	-----------------------	--------------------	-------------------

STG-SB-LC-101

FILE_Z:\Gis\2024\Projects\CAD000892 - City of Chestermere - Rainbow Road Expansion\300 - DESIGN\310 - DWG\03 - Working Drawings\00 - CAD\20 - Construction Staging CAD000892 - Staging and Detour - SB - LC - for Revings.dwg DATE: 27/24/2024 7:52 AM BY: Priscilla Yun

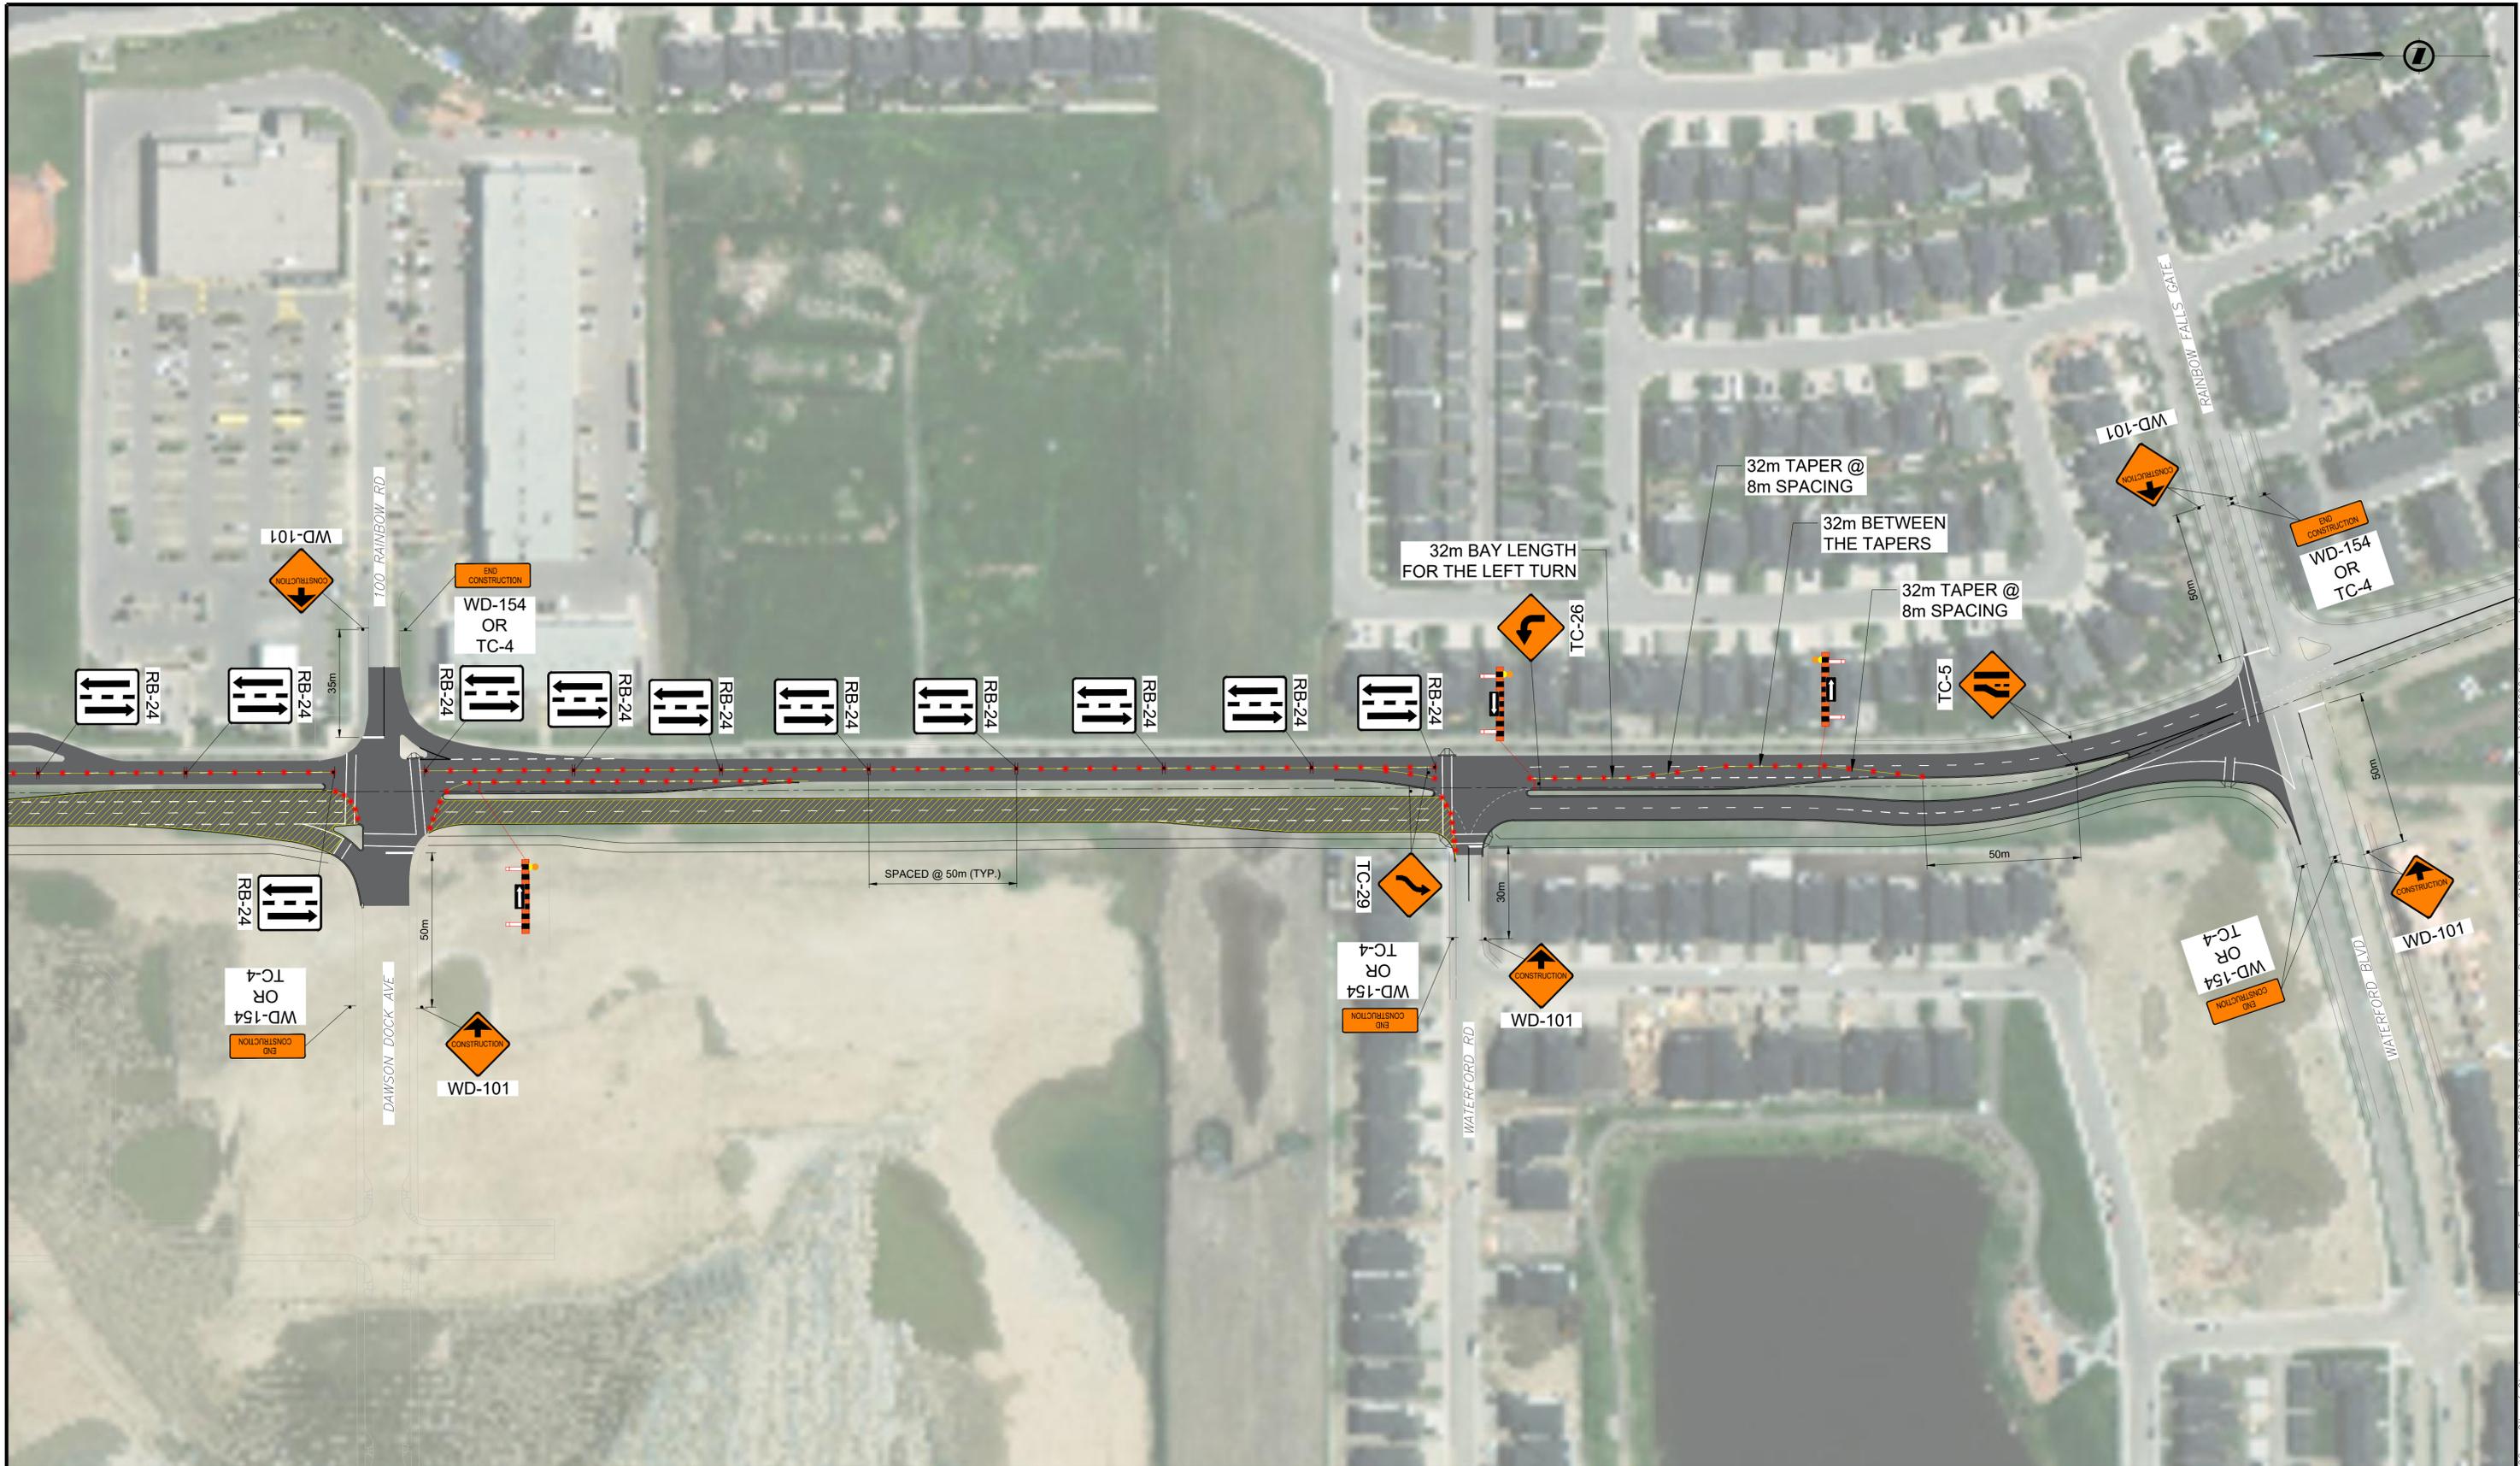

CONSULTANT

JOB_NO. CA000892

LEGEND

SCALE

CONTRACTOR

GAZETTED SPEED

RAINBOW ROAD - SB EXPANSION
CITY OF CHESTERMERE
CONSTRUCTION STAGING AND DETOUR PLAN
SB LANE CLOSURE FOR PAVING
DAWSON DOCK AVENUE TO WATERFORD BOULEVARD

PHOTOGRAPHY DATE N/A	REGION CHESTERMERE	DATE 2024-07-23	DRAWING 2 OF 2
-------------------------	-----------------------	--------------------	-------------------

STG-SB-LC-102

FILE_Z:\Gis\2024\Projects\CA000892 - Rainbow Road Expansion\300 - DESIGN\310 - DWG\303 - Working Drawings\00 - CAD\20 - Construction Staging\CA000892_Stage and Detour - SB LC for Revings.dwg DATE: 17/24/2024 10:54 AM BY: Prase Yun